
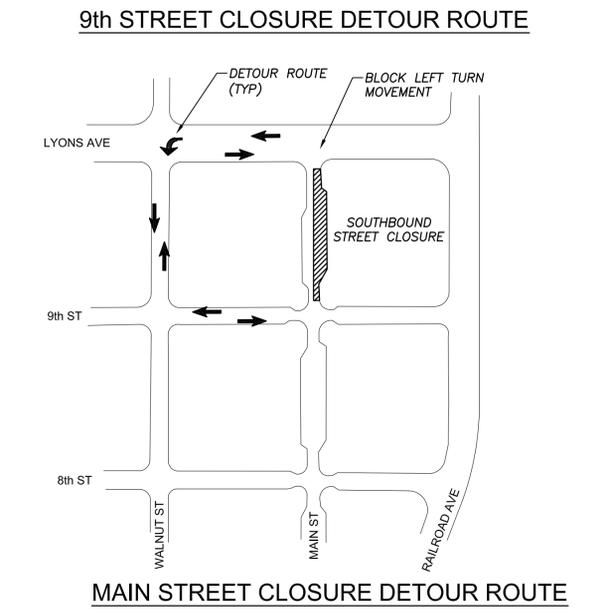
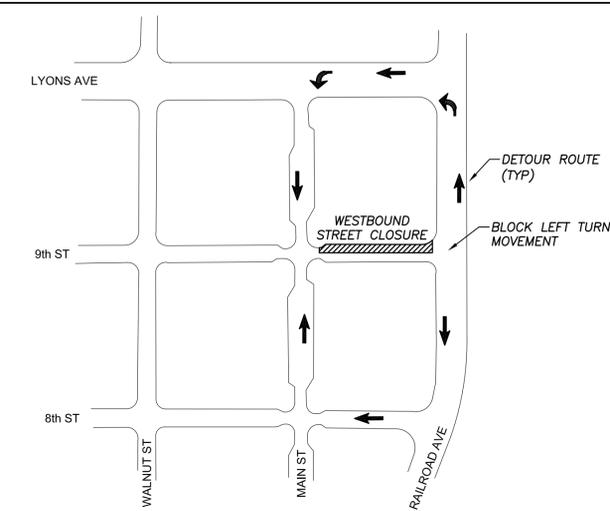


J:\18.01.16\CADFILES\SHEETS\C5.1-STAGING.DWG 6/9/2016 8:07:12 AM DAVID GRANTHAM

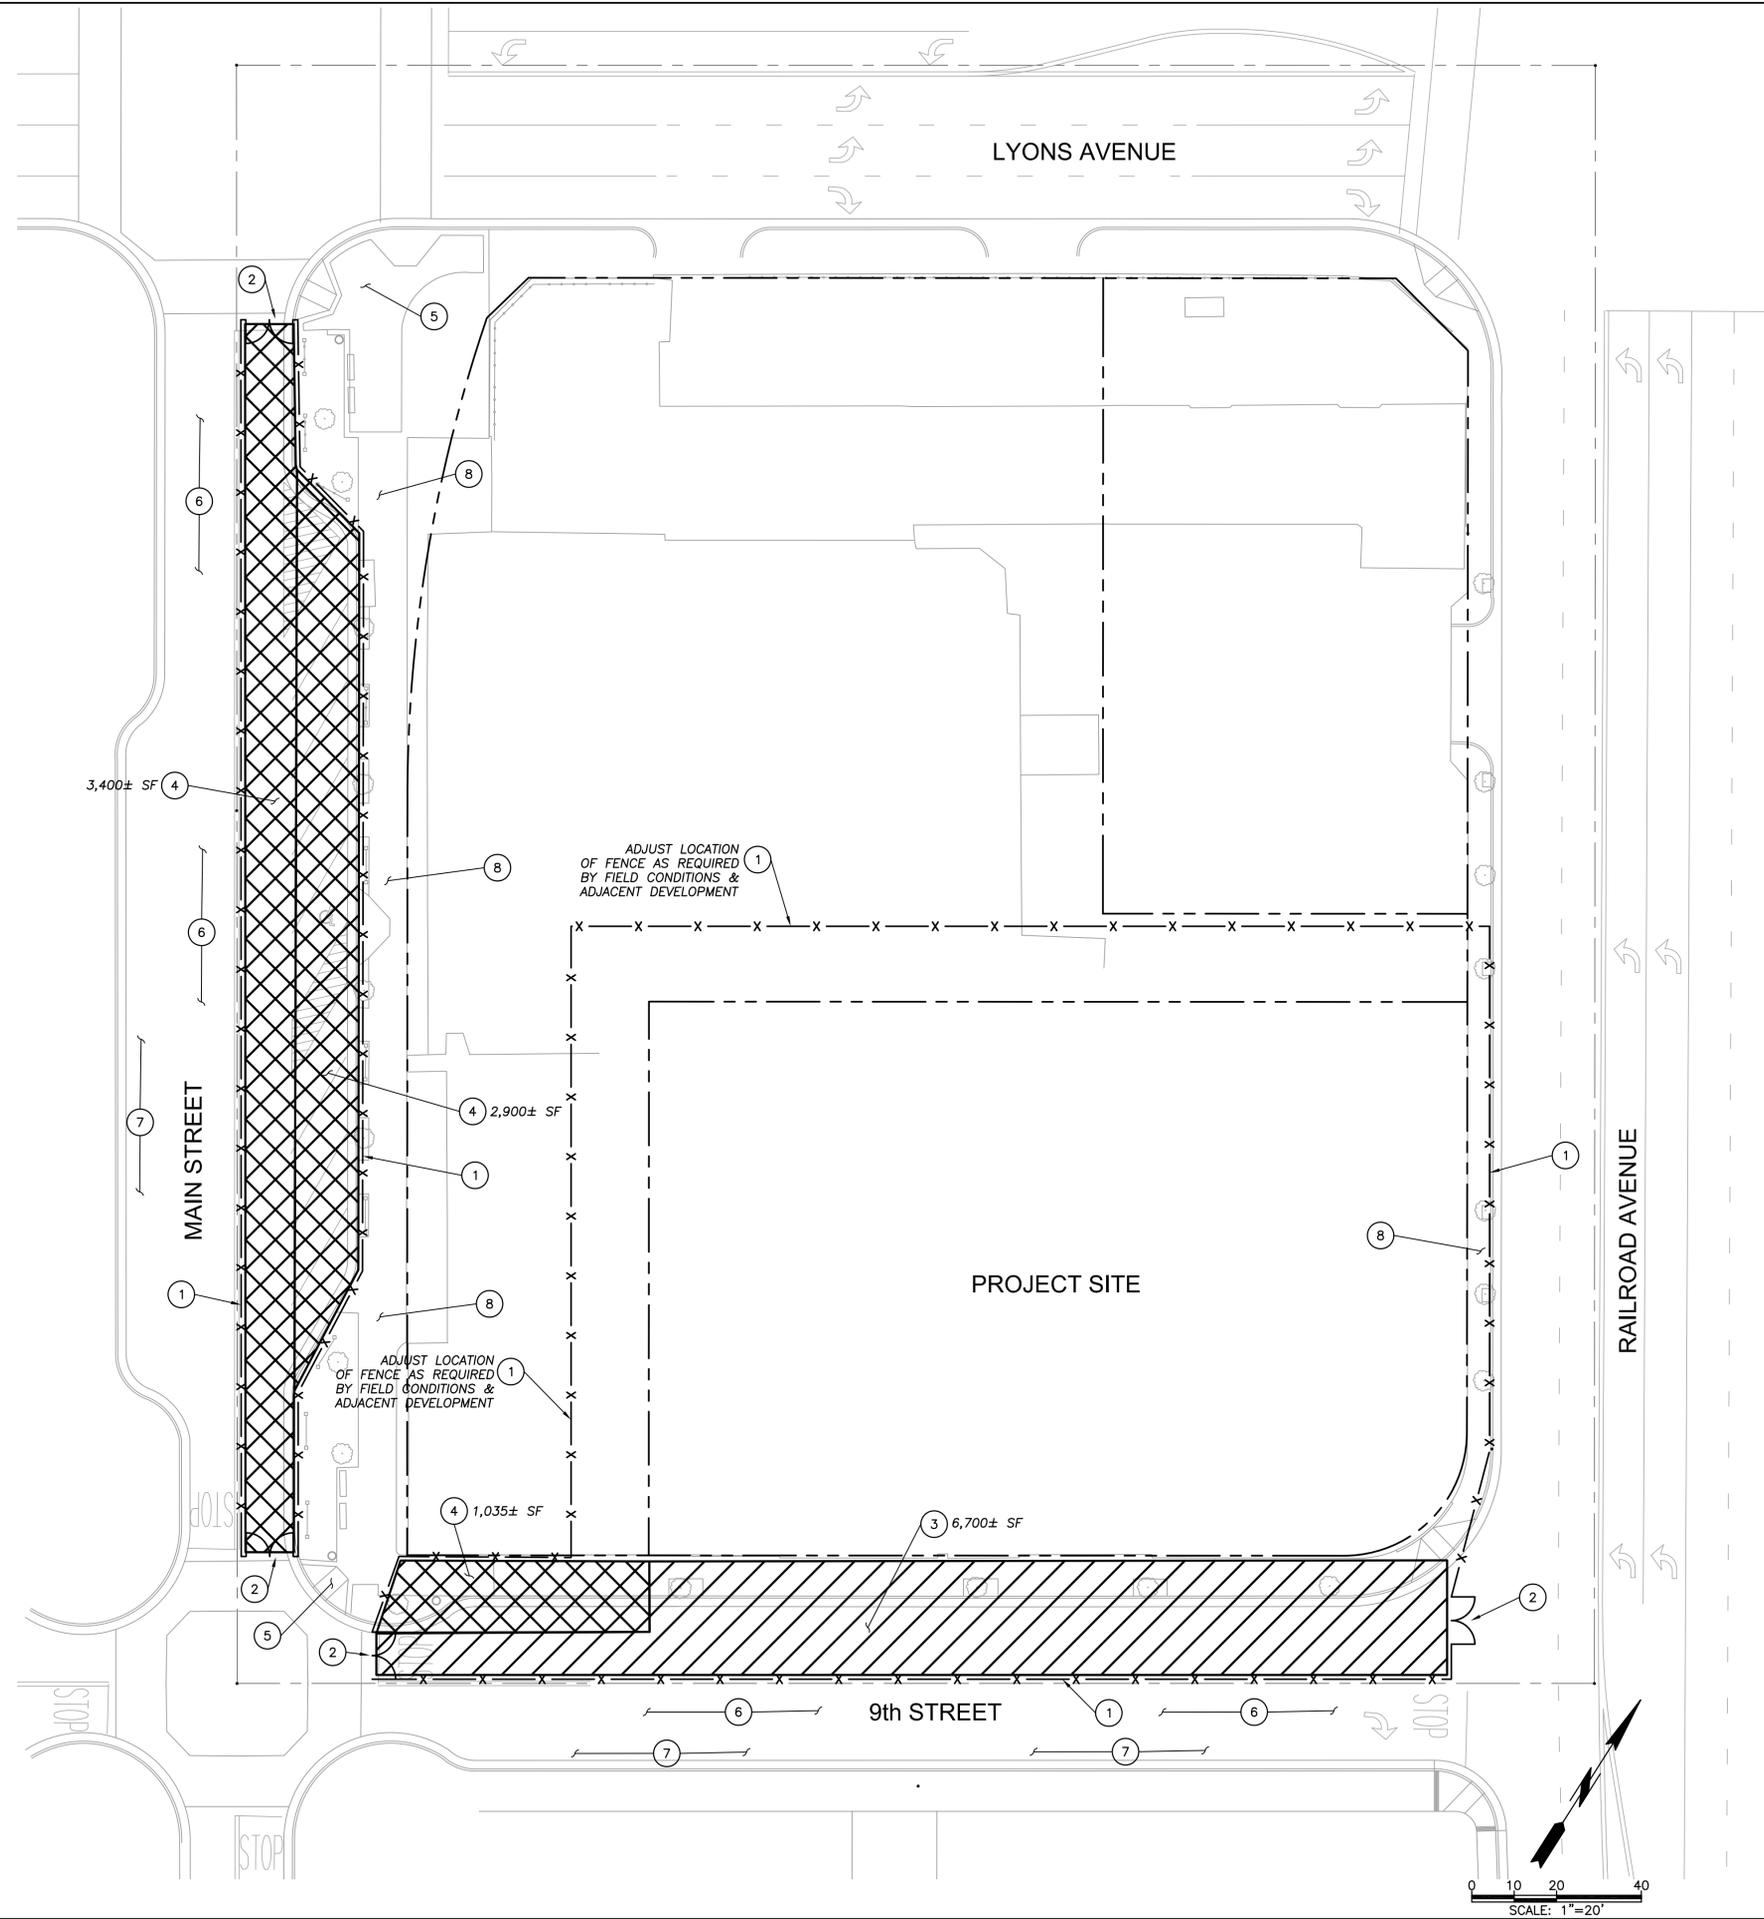


**DETOUR GENERAL NOTES**

1. CONTRACTOR SHALL BE RESPONSIBLE TO PREPARE DETOUR PLANS SHOWING APPLICABLE SIGNS, PAVEMENT MARKINGS, ETC. PLANS SHALL BE SUBMITTED TO THE CITY FOR REVIEW AND APPROVAL.
2. CONTRACTOR SHALL PROVIDE, INSTALL AND MAINTAIN ALL NECESSARY DETOUR SIGNS AND PAVEMENT MARKINGS.

**STAGING NOTES**

- 1 FURNISH & INSTALL 6' HIGH (MIN) CHAIN LINK FENCE WITH GREEN SCREEN
- 2 FURNISH & INSTALL CONSTRUCTION ENTRANCE/EXIT GATE
- 3 PERMANENT CONSTRUCTION STAGING & STORAGE AREA
- 4 CONSTRUCTION PARKING AND STORAGE AREA FOR MOVABLE EQUIPMENT AND SUPPLIES. THIS AREA WILL BE MADE AVAILABLE TO THE MIXED USED AND THEATER PROPERTY OWNERS WITH TWO WEEKS ADVANCE NOTICE OF NEEDING ANY OF THE AREA FOR THE LOADING AND/OR UNLOADING OF EQUIPMENT OR MATERIALS, PUMPING OF CONCRETE, SETTING OF SCAFFOLDING, AND INSTALLATION OF UTILITIES. THE TEMPORARY USES SHALL NOT EXCEED 48 HOURS PER SCHEDULED EVENT.
- 5 MAINTAIN SIDEWALK ACCESS FOR PUBLIC USE
- 6 MAINTAIN ONE-WAY PUBLIC TRAVEL (MIN 11' TRAVEL LANE)
- 7 MAINTAIN EXISTING STREET PARKING
- 8 CLOSE SIDEWALK AS REQUIRED. CITY APPROVAL REQUIRED. PROVIDE SIGNAGE AS APPROVED/DIRECTED BY CITY

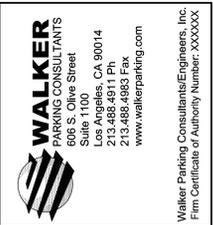

OWNERS AND/OR SUBS LOGO

**OLD TOWN NEWHALL**  
PARKING STRUCTURE

SANTA CLARITA CALIFORNIA

PROJECT NO:	37-8445.00		
ADDENDUM #2	6.8.16		
BRIDGING DOCUMENT REVIEW	5.16.16		
BRIDGING DOCUMENT REVIEW	4.25.16		
MARK	DATE	DESCRIPTION	ISSUE

DRAWN BY:  
CHECKED BY:  
SHEET TITLE:  
**CONSTRUCTION STAGING**

**C5.1**